


Elevation A as approved

Scale 1:100




Elevation A


Scale 1:100

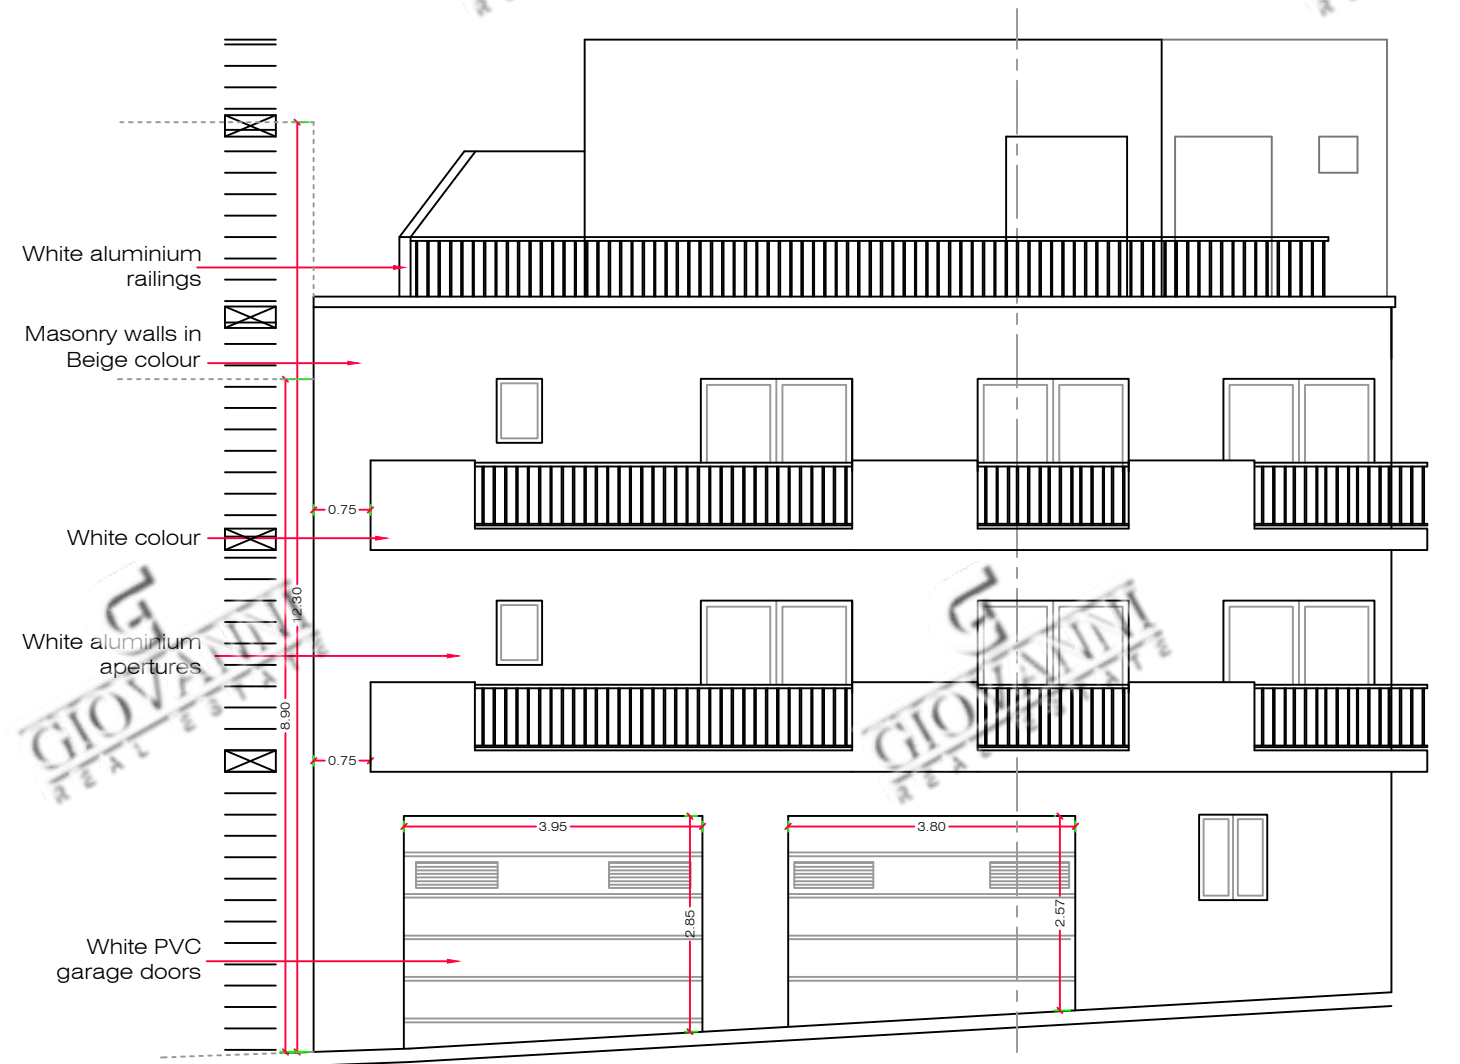


Elevation A as proposed

Scale 1:100

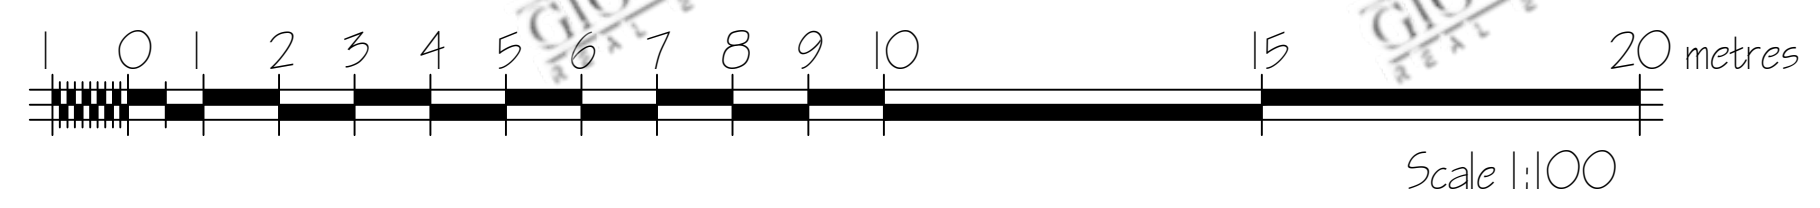


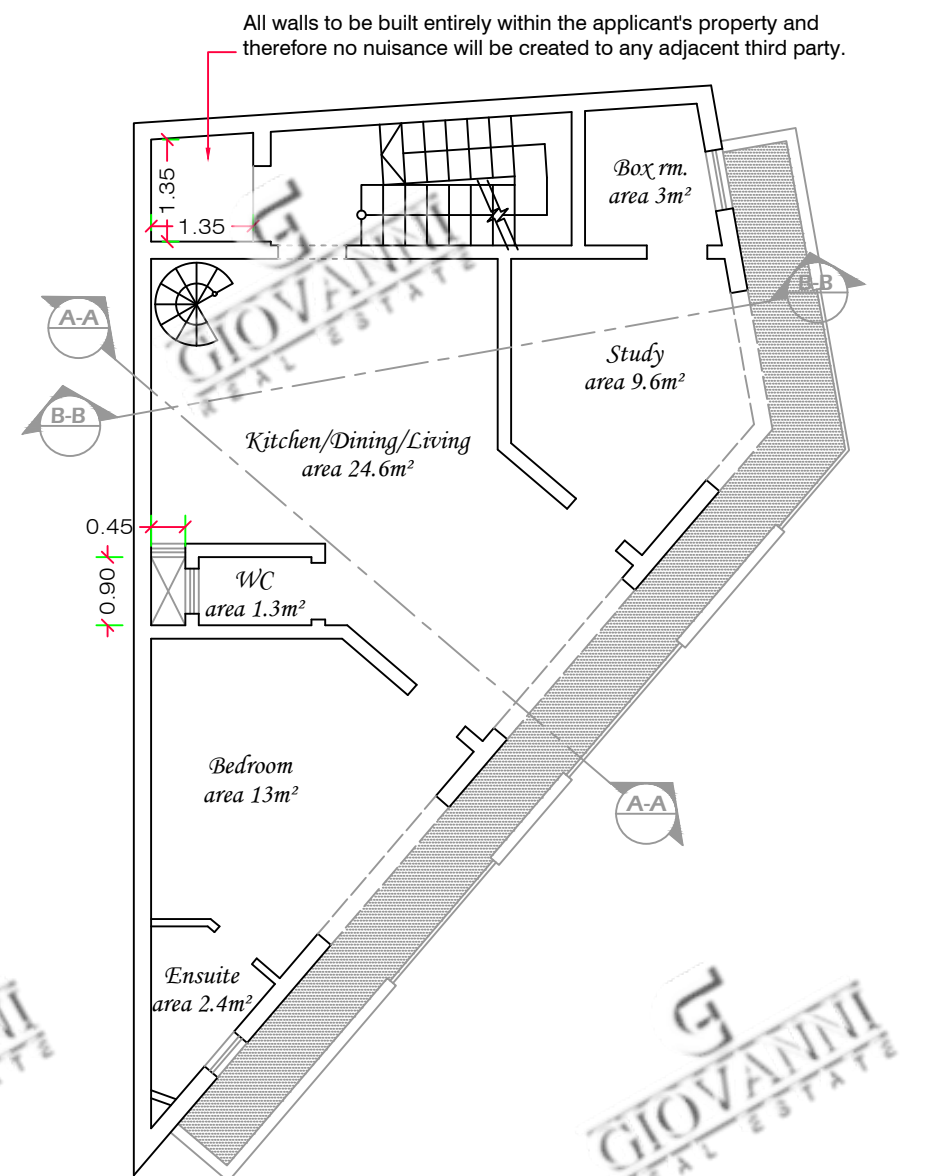



○ **Second floor plan as approved**
Scale 1:100

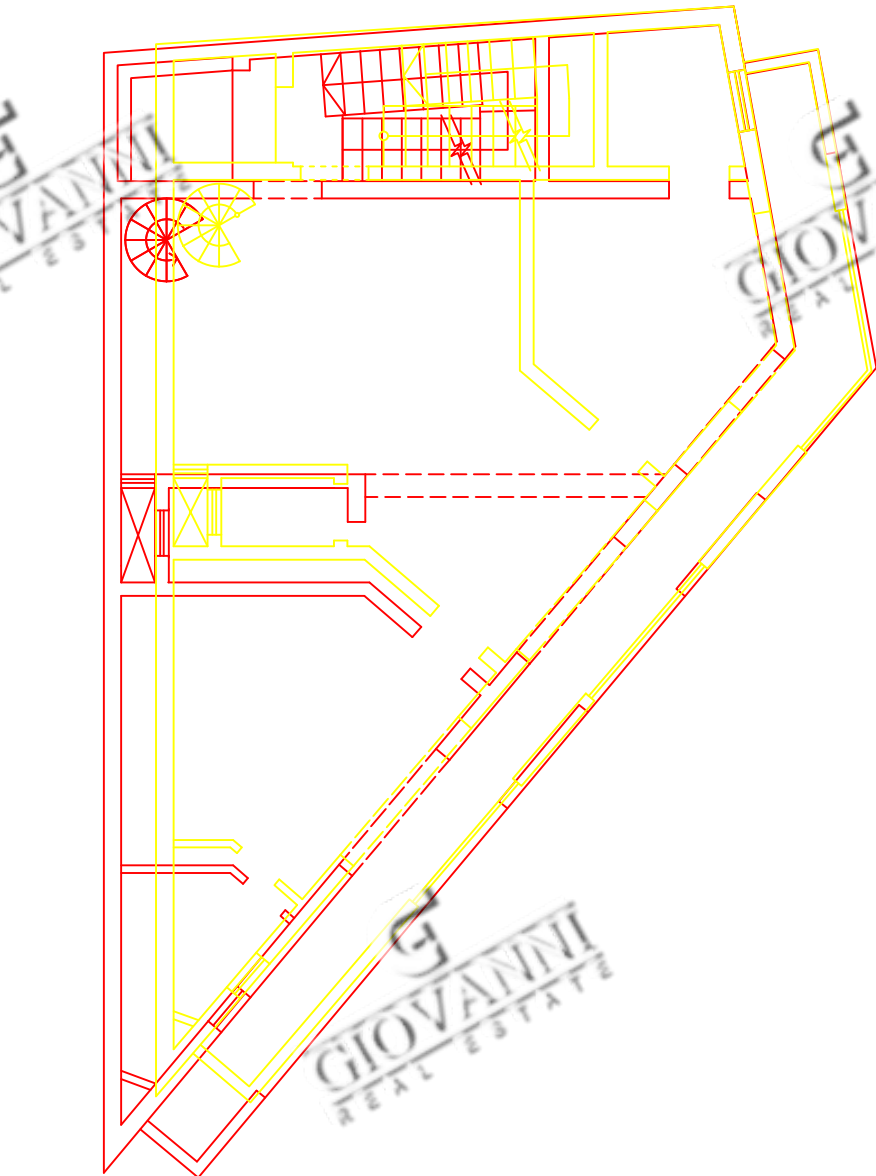


○ **Second floor plan**
Scale 1:100

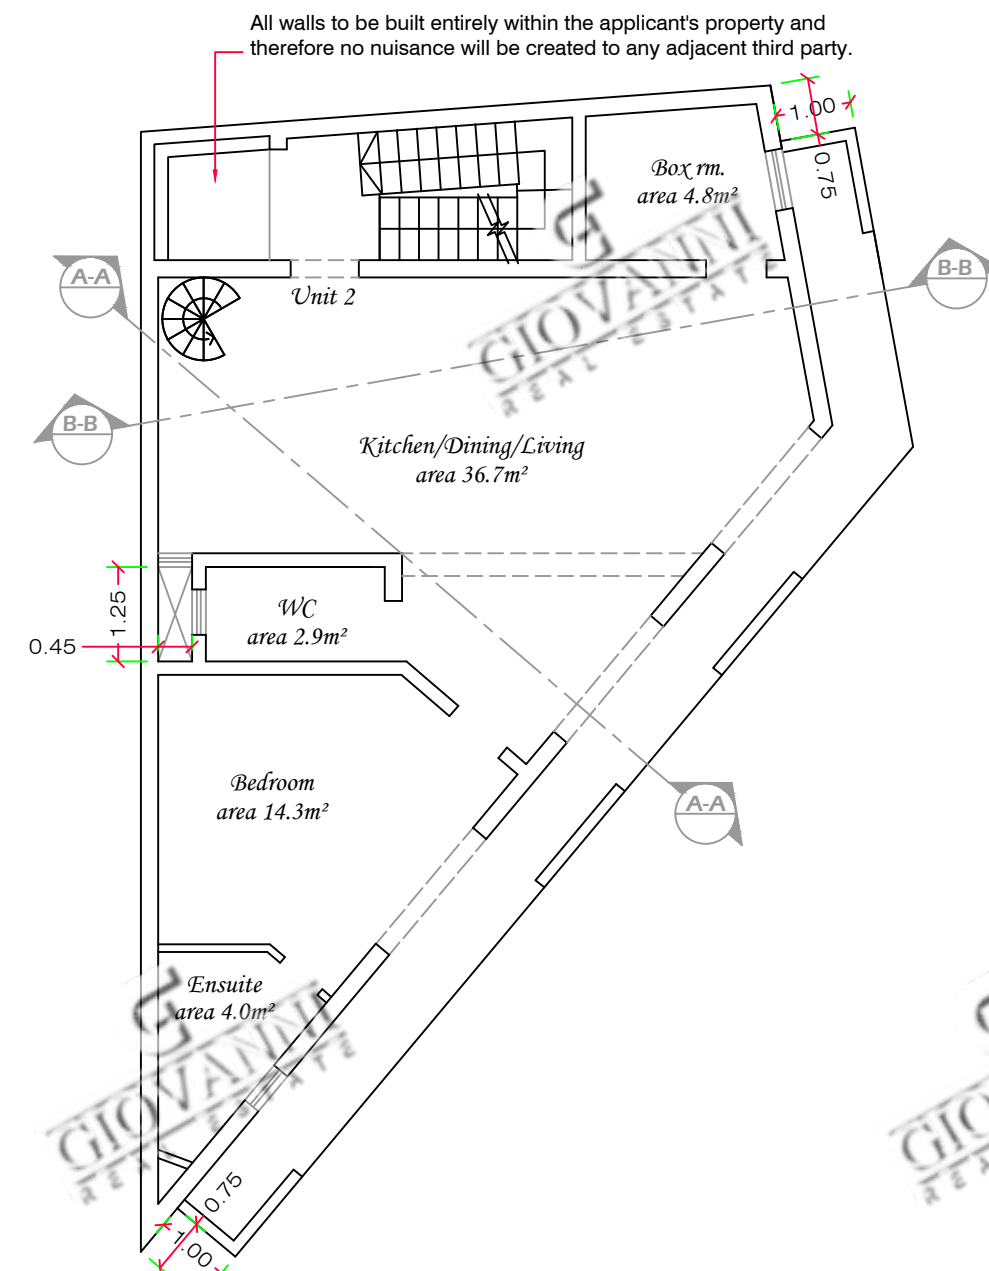


○ **Second floor plan as proposed**
Scale 1:100

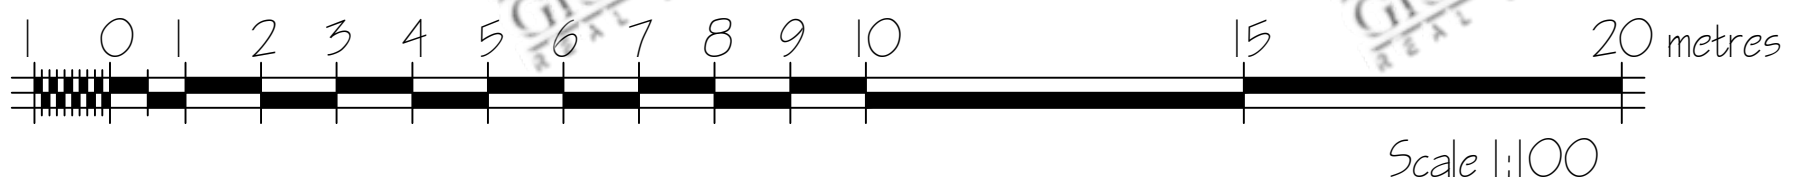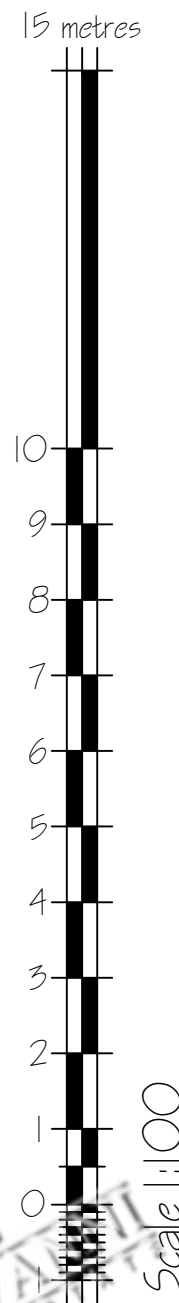

All walls to be built entirely within the applicant's property and therefore no nuisance will be created to any adjacent third party.

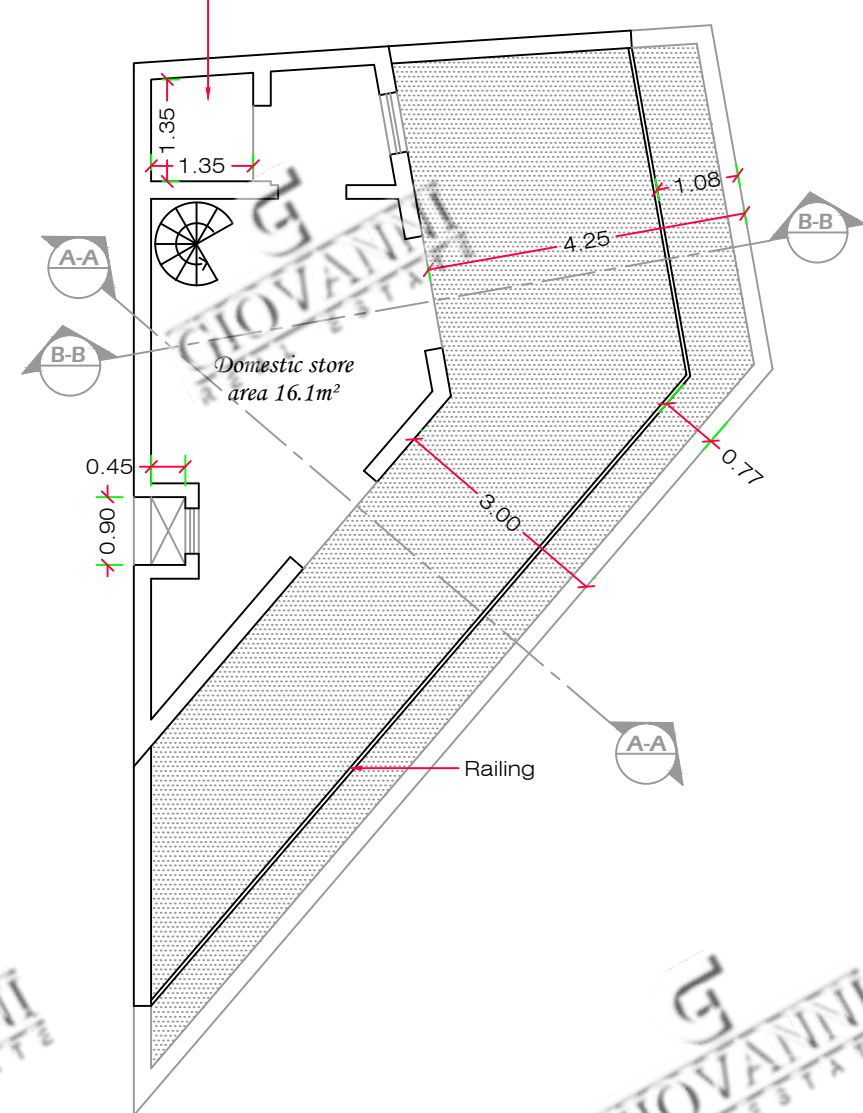


○ **Setback floor as approved**
Scale 1:100

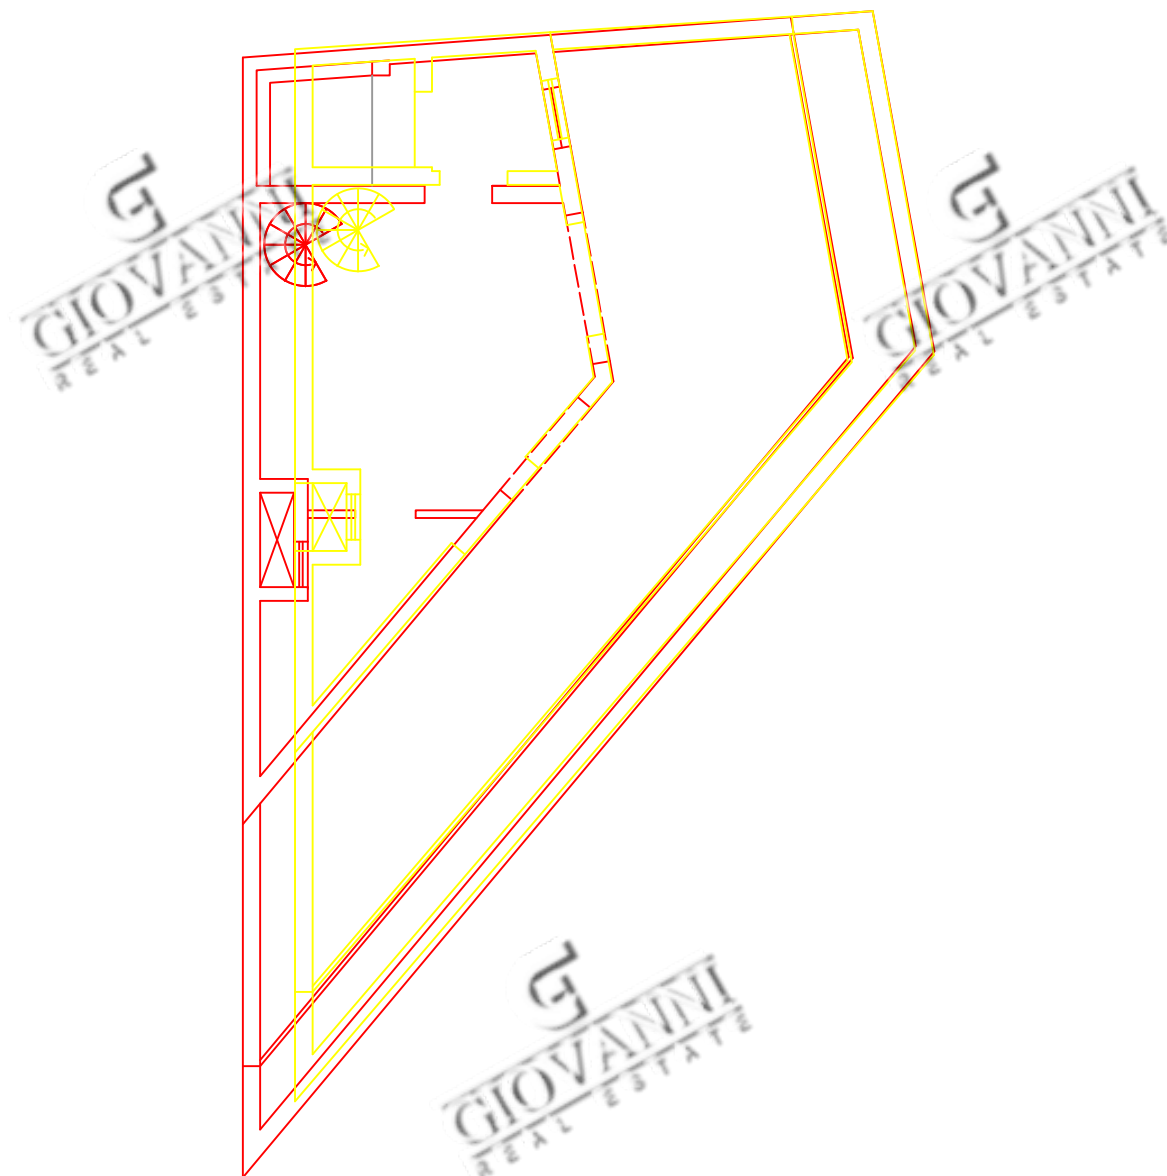

○ **Setback floor**
Scale 1:100

All walls to be built entirely within the applicant's property and therefore no nuisance will be created to any adjacent third party.

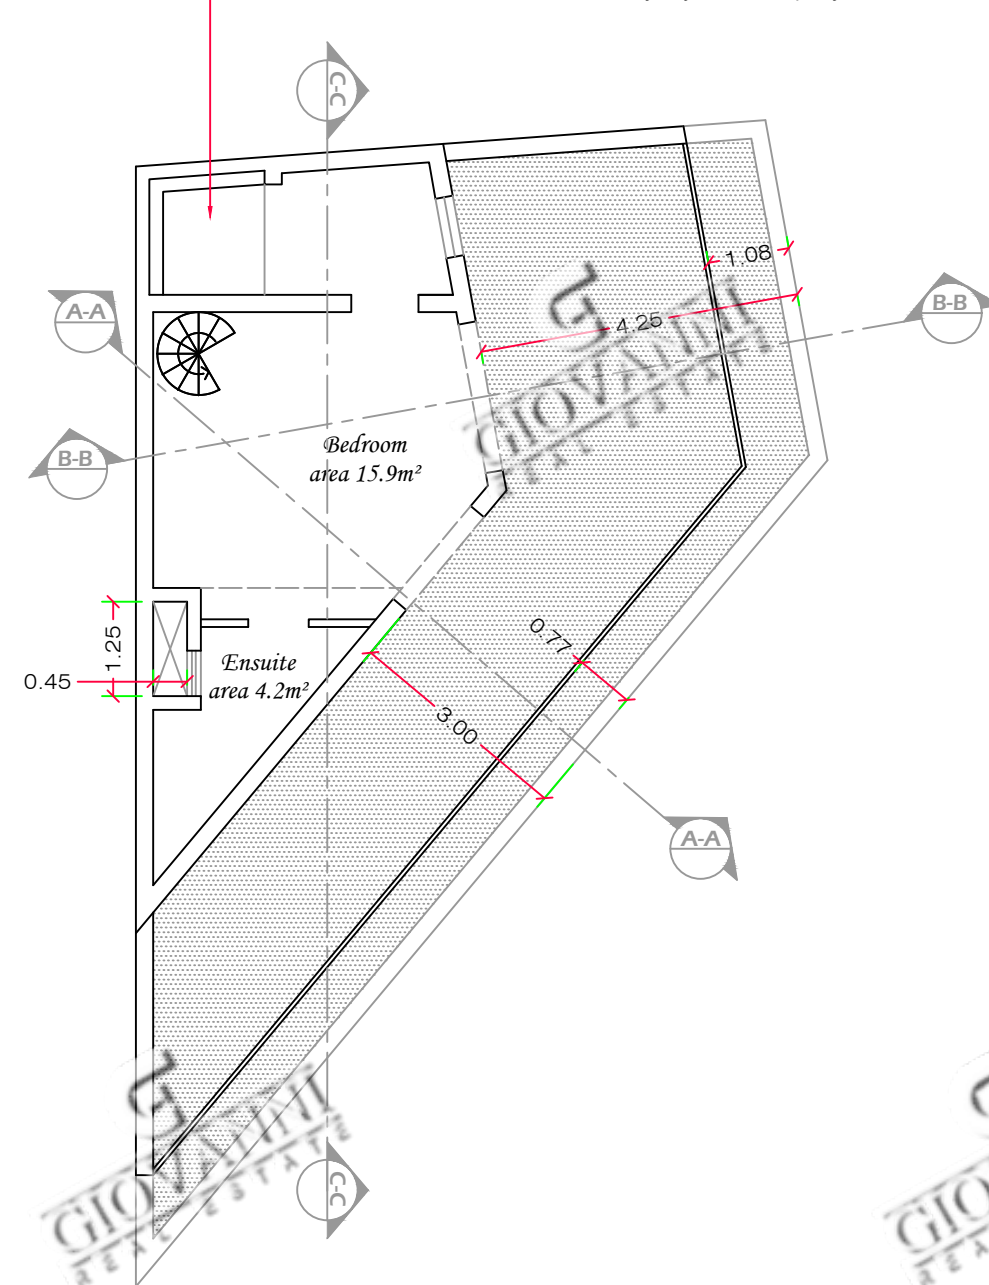

○ **Setback floor as proposed**
Scale 1:100

